


ENGINEERS SURVEYORS
737 West Exchange St. Crete, IL 60417
ph 708.672.4994 fax 708.672.3739

REGENTS POINTE

BEING A SUBDIVISION OF PART OF THE NORTHEAST QUARTER
OF SECTION 20, TOWNSHIP 35 NORTH, RANGE 13 EAST OF THE
THIRD PRINCIPAL MERIDIAN, IN COOK COUNTY, ILLINOIS

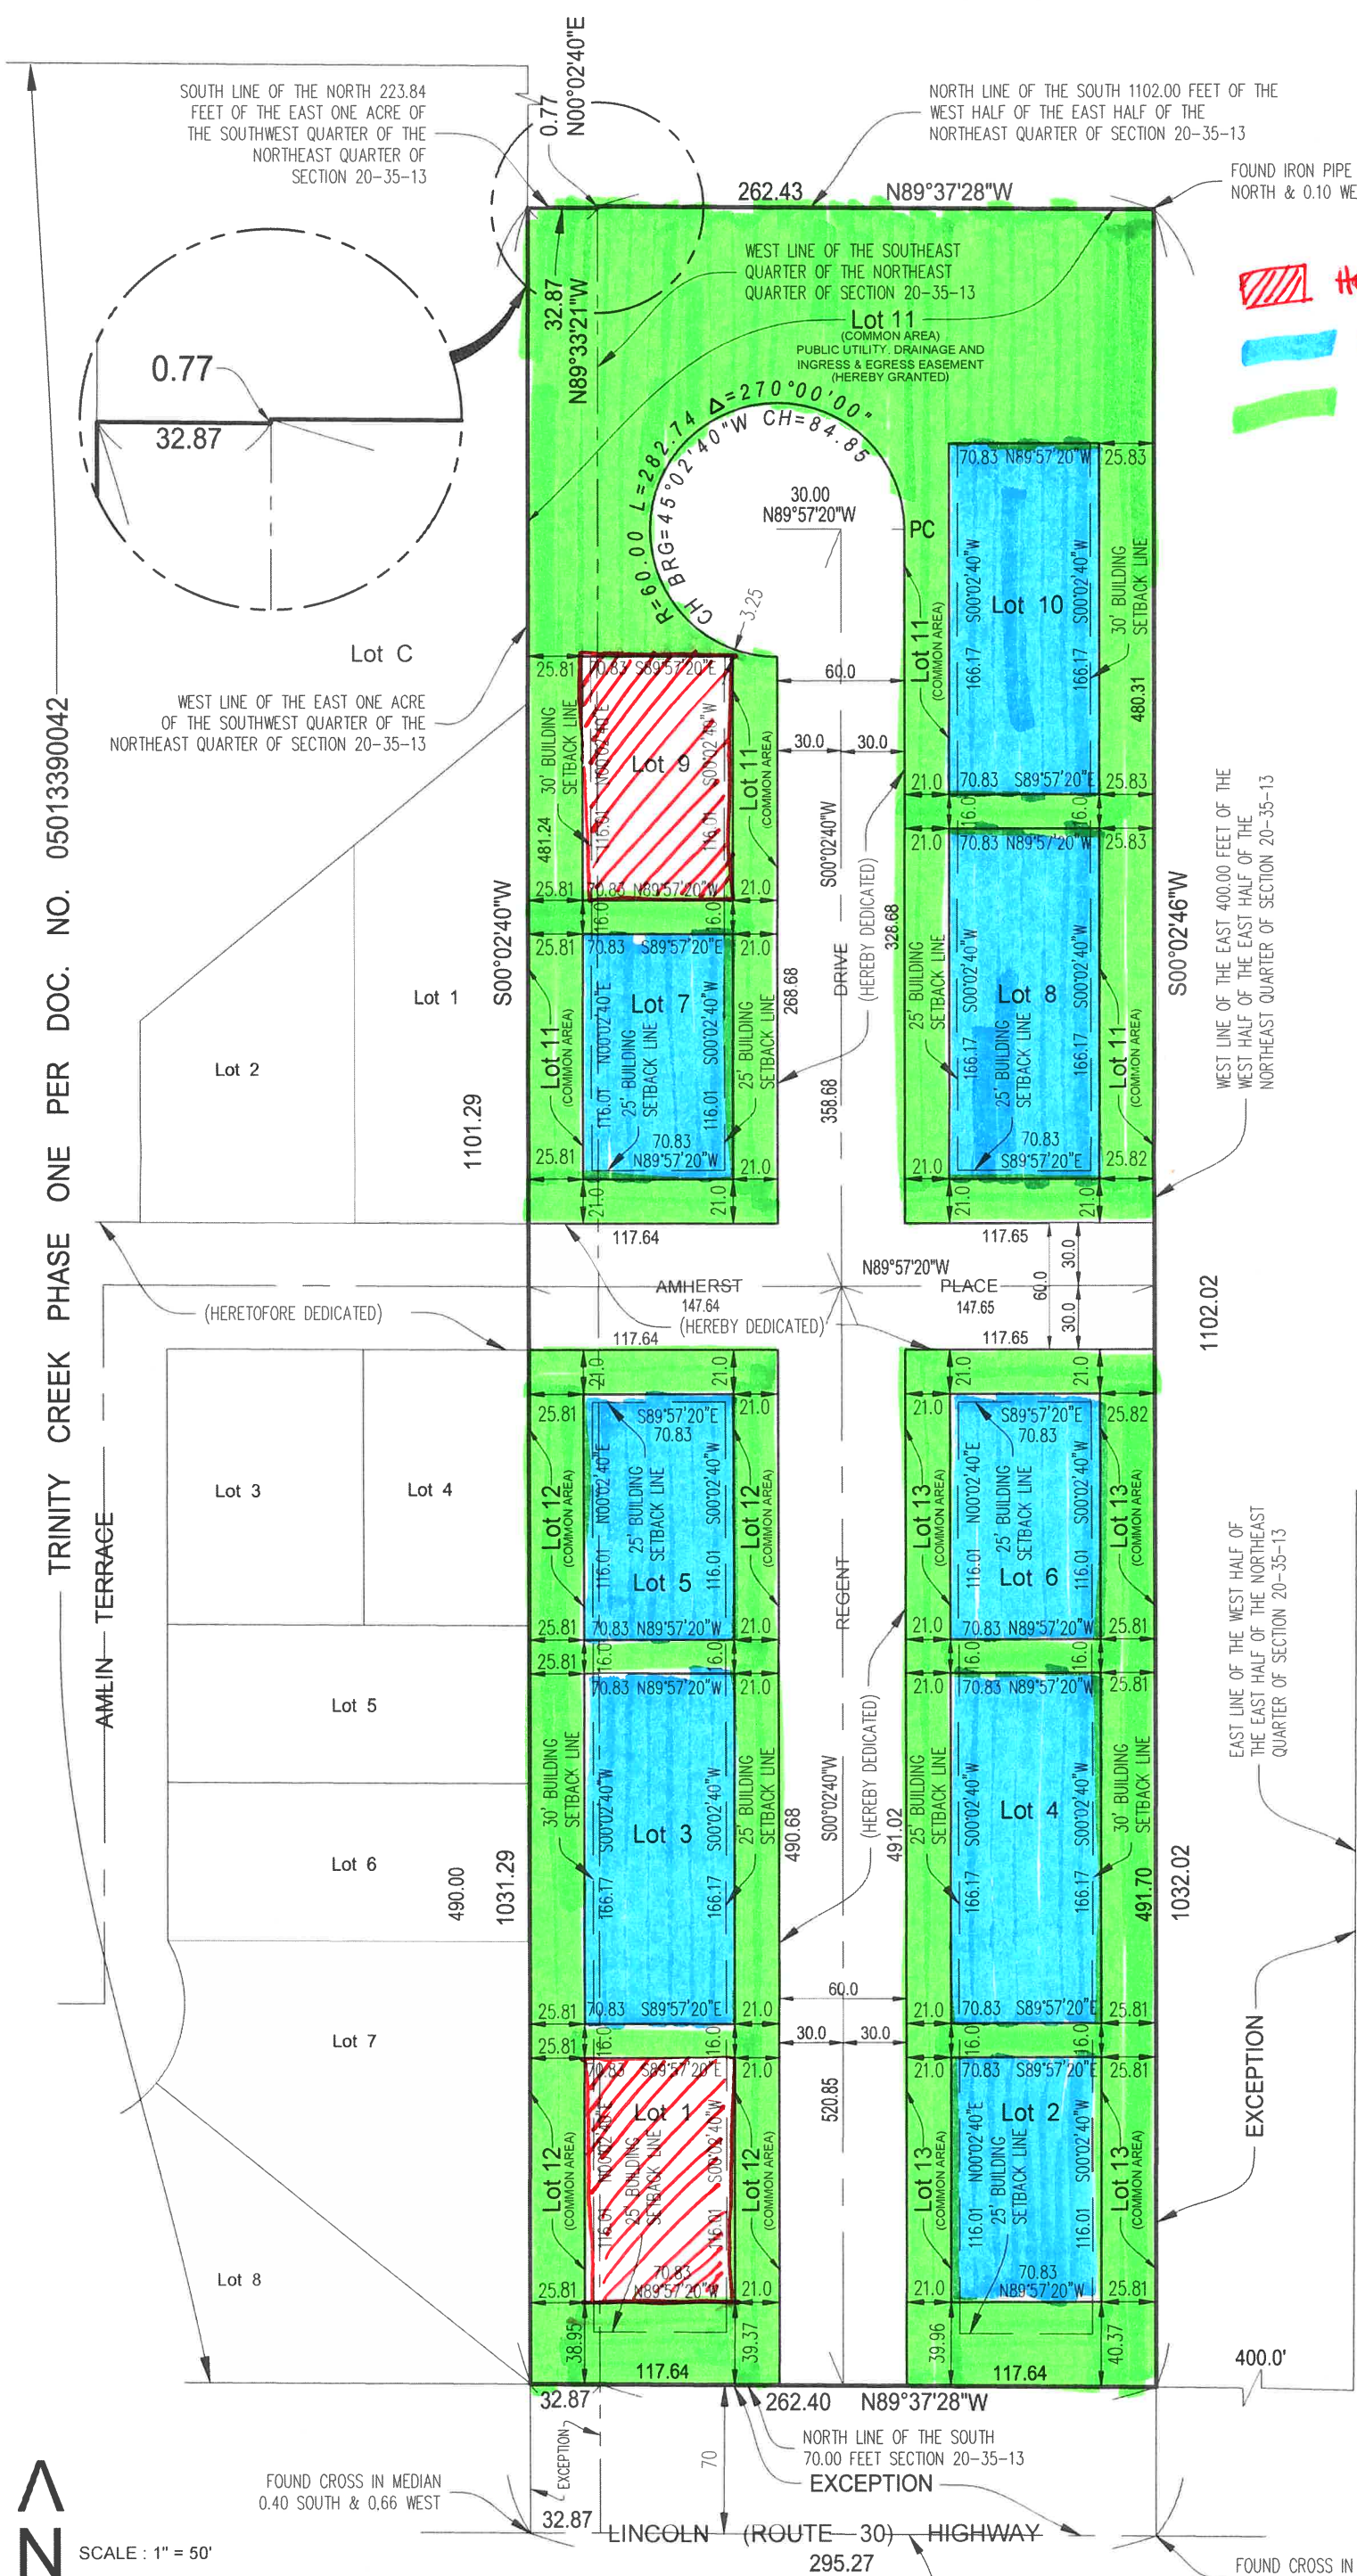

Homeowner
 Future Townhomes
 Common area

SCALE : 1" = 50'

