

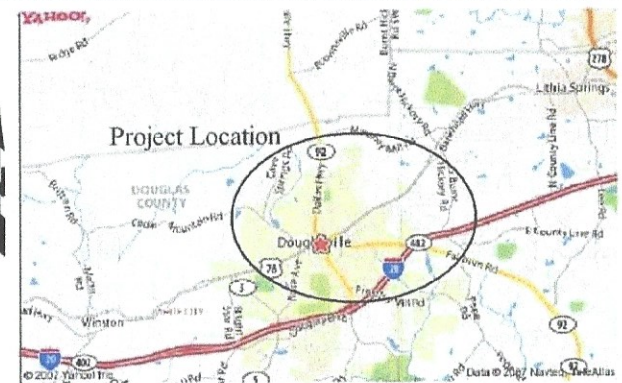


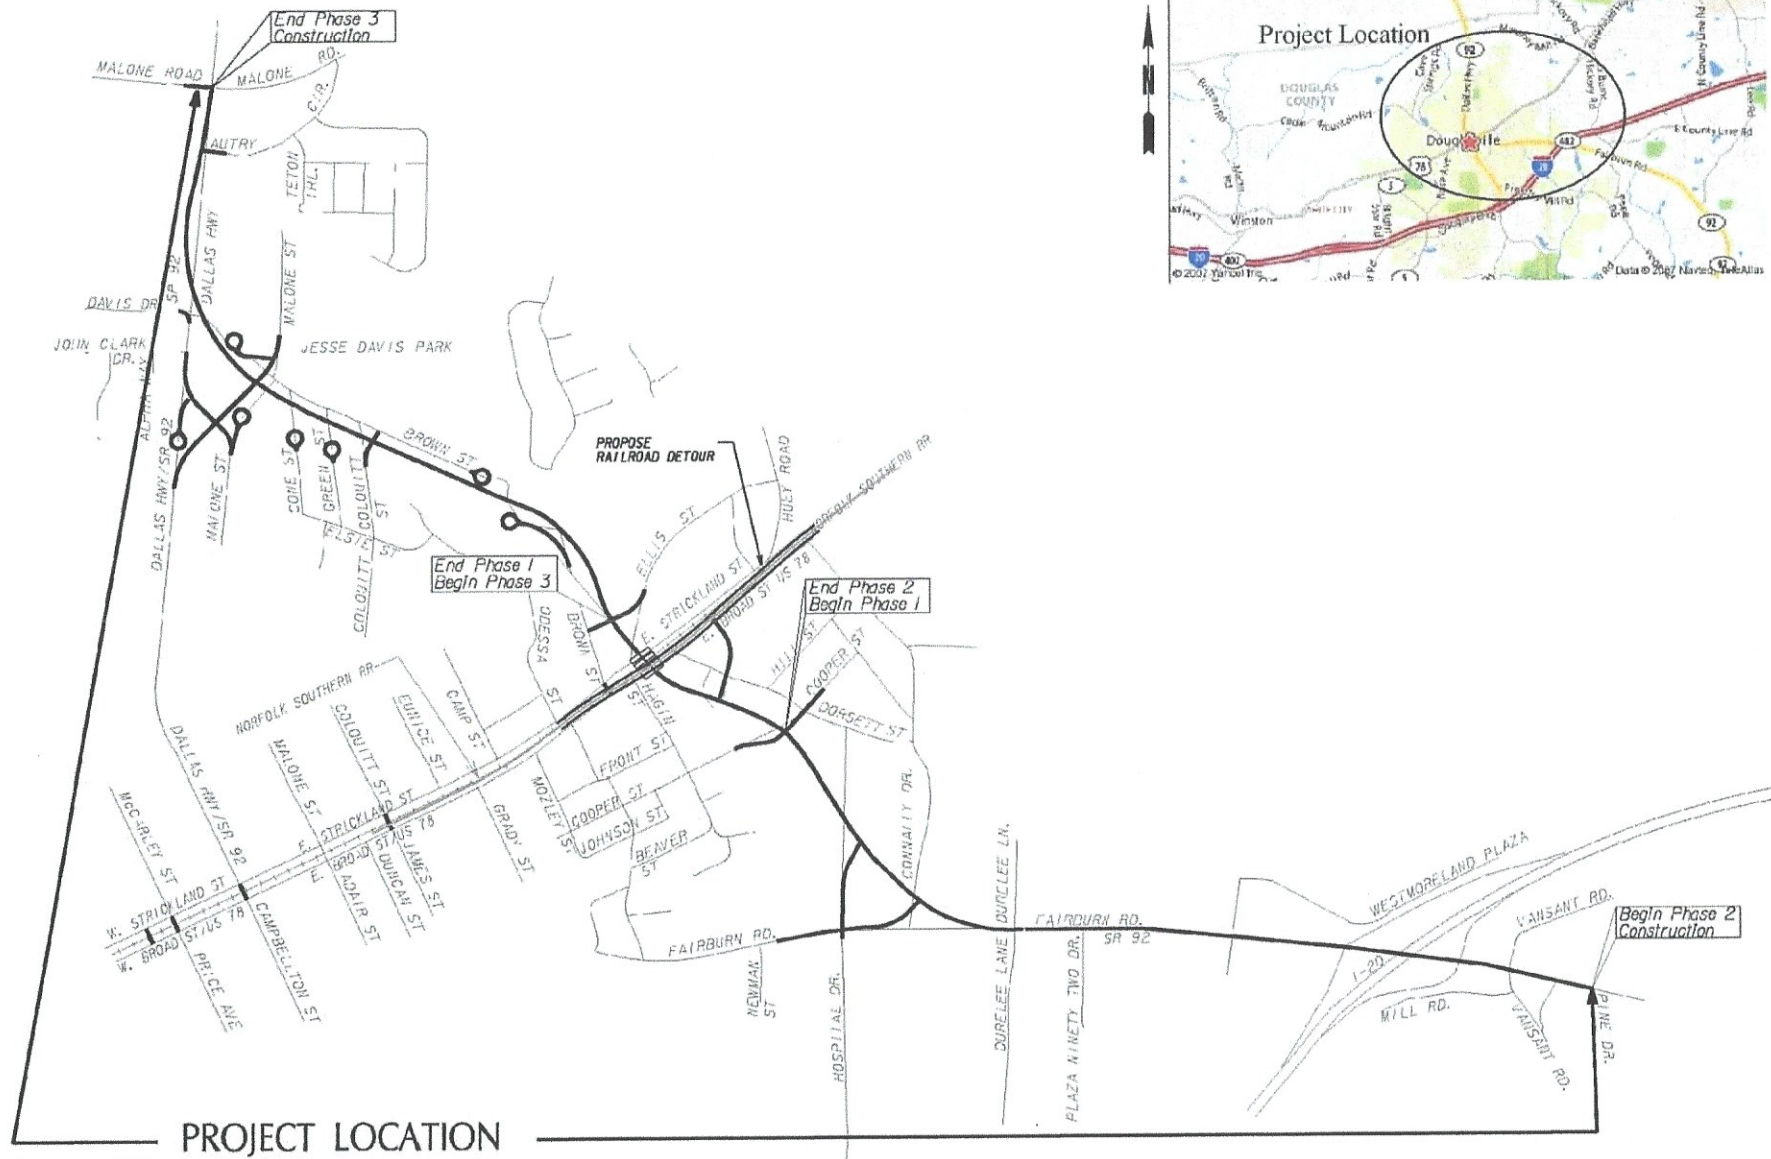

SR 92 – DOUGLASVILLE
LOCATION MAP

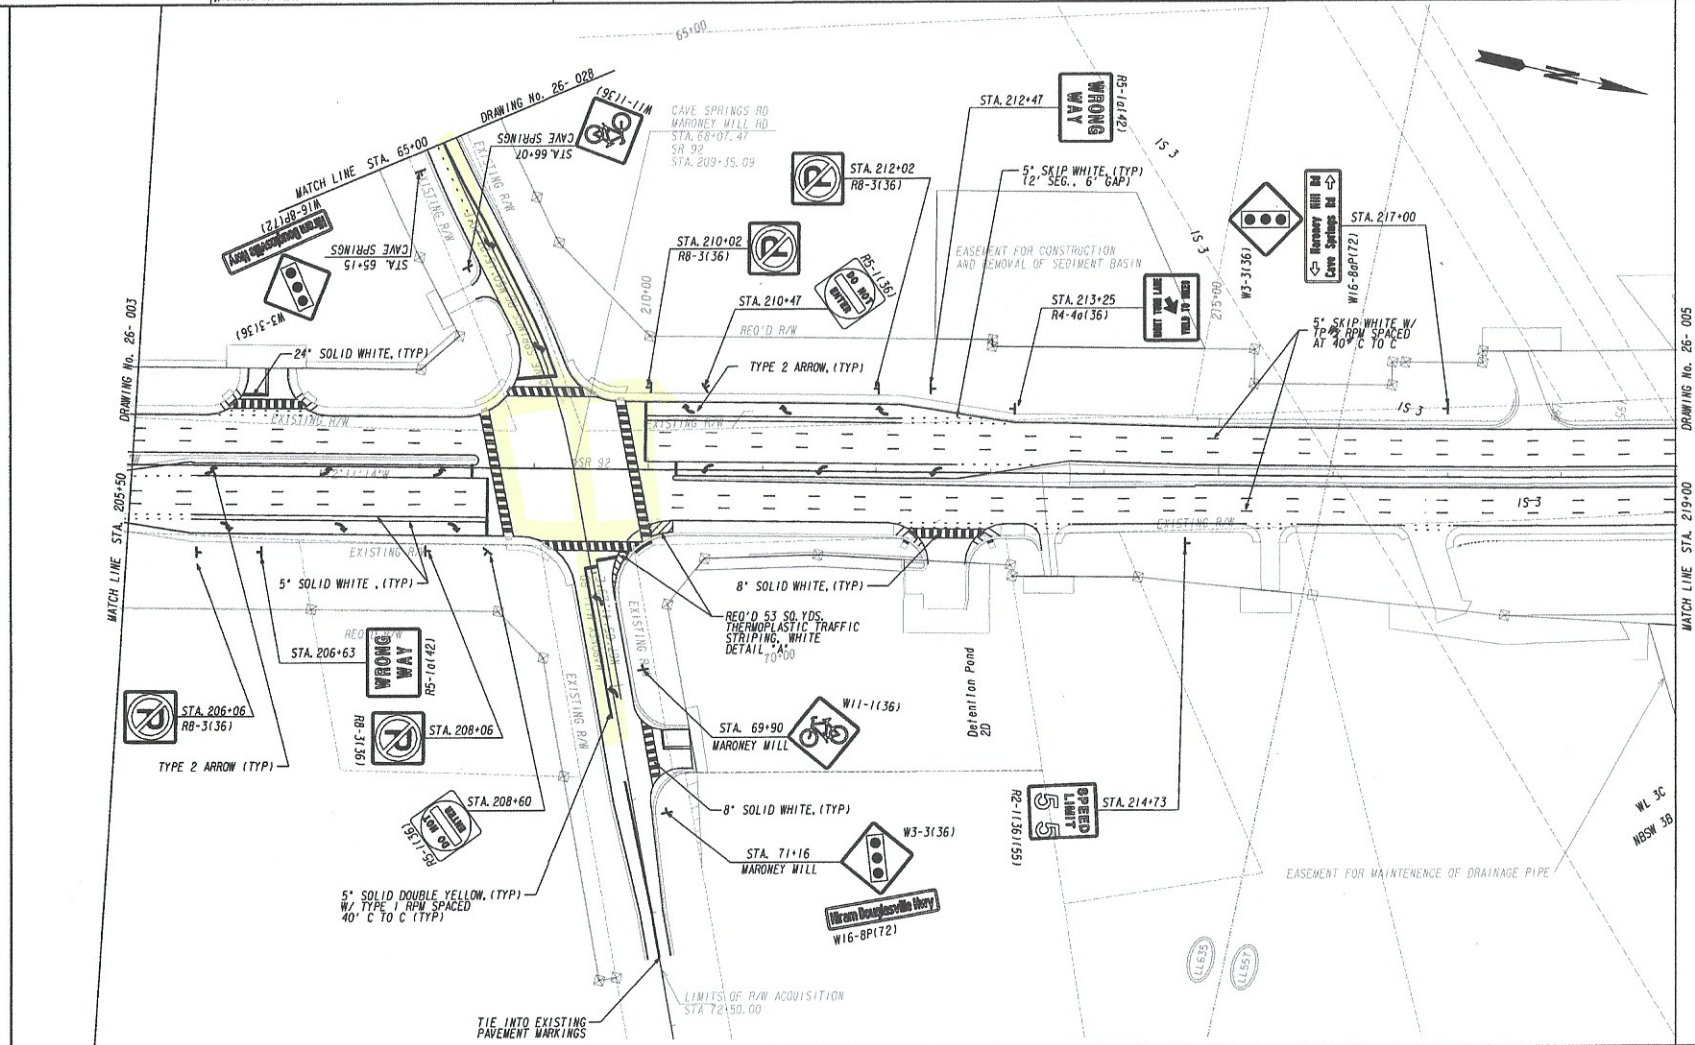

PROPERTY AND EXISTING R/W LINE REQUIRED R/W LINE CONSTRUCTION LIMITS EASEMENT FOR CONSTR & MAINTENANCE OF SLOPES EASEMENT FOR CONSTR OF DRIVES EASEMENT FOR CONSTR OF DRIVES		BEGIN LIMIT OF ACCESS.....BLA END LIMIT OF ACCESS.....ELA LIMIT OF ACCESS REQ'D R/W & LIMIT OF ACCESS ORANGE BARRIER FENCE ESA - ENV. SENSITIVE AREA (SEE ERIT TABLE)		GEORGIA DEPARTMENT OF TRANSPORTATION	SCALE IN FEET 	REVISION DATES	STATE OF GEORGIA DEPARTMENT OF TRANSPORTATION OFFICE: ROADWAY DESIGN SIGNING AND MARKING PLANS
						SR 92 STA. 205+50 TO STA. 219+00	DRAWING NO. 26-004


12/14/2016
arshk

8:12:06 AM
DPLDT-V8
g:\atborder\981-P5.tbl

0007631_27-004.dgn

STATE	PROJECT NUMBER	SHEET NO.	TOTAL SHEETS
GA	CSSTP-0007-0016911		

PHASING DIAGRAM

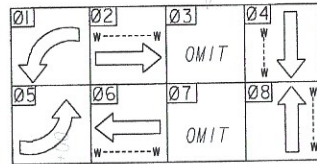

INSTALL (2) 6' X 40' QUADRUPOLE LOOPS

INSTALL CONDUIT, NONMETAL, TP 2, 2' (80 LF)

INSTALL GROUND MOUNTED CABINET W/
2070LX CONTROLLER W/AUX FILE

CONDUIT, NONMETAL, TP 2, 1", 2 @ 10' (20 LF)

CONDUIT, NONMETAL, TP 2, 1", 3 @ 10' (30 LF)

PULL BOX, TYPE 3

INSTALL TP IV, CONCRETE STRAIN POLE @ STA. 208+40,
73' LT W/ CONDUIT, NONMETAL, TP 2, 1", 2 @ 10' (20 LF)

CONDUIT, NONMETAL, TP 2, 2", 3 @ 10' (30 LF)

PULL BOX, TP 3

INSTALL PEDESTRIAN POLE W/ BREAKAWAY BASE
PED SIGNALS P2 & P4, PUSH BUTTONS, SIGNS
PULL BOX, TYPE 2

INSTALL PEDESTRIAN POLE W/ BREAKAWAY BASE
PED SIGNALS P2 & P8, PUSH BUTTONS, SIGNS
PULL BOX, TYPE 2

INSTALL TP IV, CONCRETE STRAIN POLE @ STA. 209+80,
83' LT W/ CONDUIT, NONMETAL, TP 2, 1", 2 @ 10' (20 LF)

CONDUIT, NONMETAL, TP 2, 2", 3 @ 10' (30 LF)

PULL BOX, TYPE 3

INSTALL TP 2 PB (TYP)

INSTALL (1) 2' TP 2 CONDUIT W/ LOOP LEAD-IN CABLE

INSTALL 6' X 40' QUADRUPOLE LOOP

INSTALL (3) 6' X 6' PULSE LOOPS
410' FROM FRONT-OF ZONE

SR 92 - 55 MPH

INSTALL (3) 6' X 6' PULSE LOOPS
410' FROM STOPBAR

LOOP LEAD-IN SAWCUT, TYP

INSTALL TP 2 PULL BOX, (TYP)

INSTALL (1) 2' TP 2 CONDUIT W/ LOOP LEAD-IN CABLE

INSTALL TP IV, CONCRETE STRAIN POLE @ STA. 208+64,
76' RT W/ CONDUIT, NONMETAL, TP 2, 1", 2 @ 10' (20 LF)

CONDUIT, NONMETAL, TP 2, 2", 3 @ 10' (30 LF)

PULL BOX, TP 3

INSTALL PEDESTRIAN POLE W/ BREAKAWAY BASE
PED SIGNALS P4, PUSH BUTTONS, SIGNS
PULL BOX, TYPE 2

INSTALL PEDESTRIAN POLE W/ BREAKAWAY BASE
PED SIGNALS P6, PUSH BUTTONS, SIGNS
PULL BOX, TYPE 2

INSTALL TP IV, CONCRETE STRAIN POLE @ STA. 210+17,
75' RT CONDUIT, NONMETAL, TP 2, 1", 2 @ 10' (20 LF)

CONDUIT, NONMETAL, TP 2, 2", 3 @ 10' (30 LF)

PULL BOX, TP 3

INSTALL PEDESTRIAN POLE W/ BREAKAWAY BASE
PED SIGNALS P6 & P8, PUSH BUTTONS, SIGNS
PULL BOX, TP 2

INSTALL CONDUIT, NONMETAL, TP 2, 2' (50 LF)

← Cave Springs Rd
D3-1(*2)
1 EA


← Maroney Mill Rd
D3-1(*4)
1 EA

Dallas Hwy
D3-1(*1)
2 EA

Cave Springs Rd →
D3-1(*3)
1 EA

Maroney Mill Rd →
D3-1(*5)
1 EA

PEDESTRIAN SIGNS

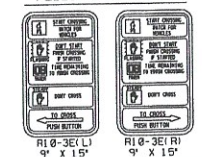

DETECTION LEGEND	
	PROPOSED VIRTUAL DETECTION ZONE
	PROPOSED INDUCTIVE LOOP
	PROPOSED VIDEO DETECTION CAMERA
	PROPOSED MAGNETOMETER
	PROPOSED RADAR

SIGNAL LEGEND	
	PROPOSED SIGNAL HEAD
	EXISTING SIGNAL HEAD
	RELOCATED SIGNAL HEAD
	PROPOSED 4-SECTION SIGNAL HEAD
	PROPOSED 5-SECTION (CLUSTER) SIGNAL HEAD
	PEDESTRIAN SIGNAL HEAD

GEORGIA
DEPARTMENT
OF
TRANSPORTATION



REVISION DATES

STATE OF GEORGIA
DEPARTMENT OF TRANSPORTATION
OFFICE: ROADWAY DESIGN

SIGNAL PLANS
TRAFFIC INSTALLATION #2
SR 92/DALLAS/HRAM HWY
CAVE SPRG RD/MARONEY MILL R


DRAWING NO.
27-004

8/28/2018
Janel

2:17.43 PM
C:\PLOT-V8
cristborder-V81-P0.181

000781.12-004.dgn

STATE	PROJECT NUMBER	SHEET NO.	TOTAL SHEETS
GA	CSSTP-0007-0016911		

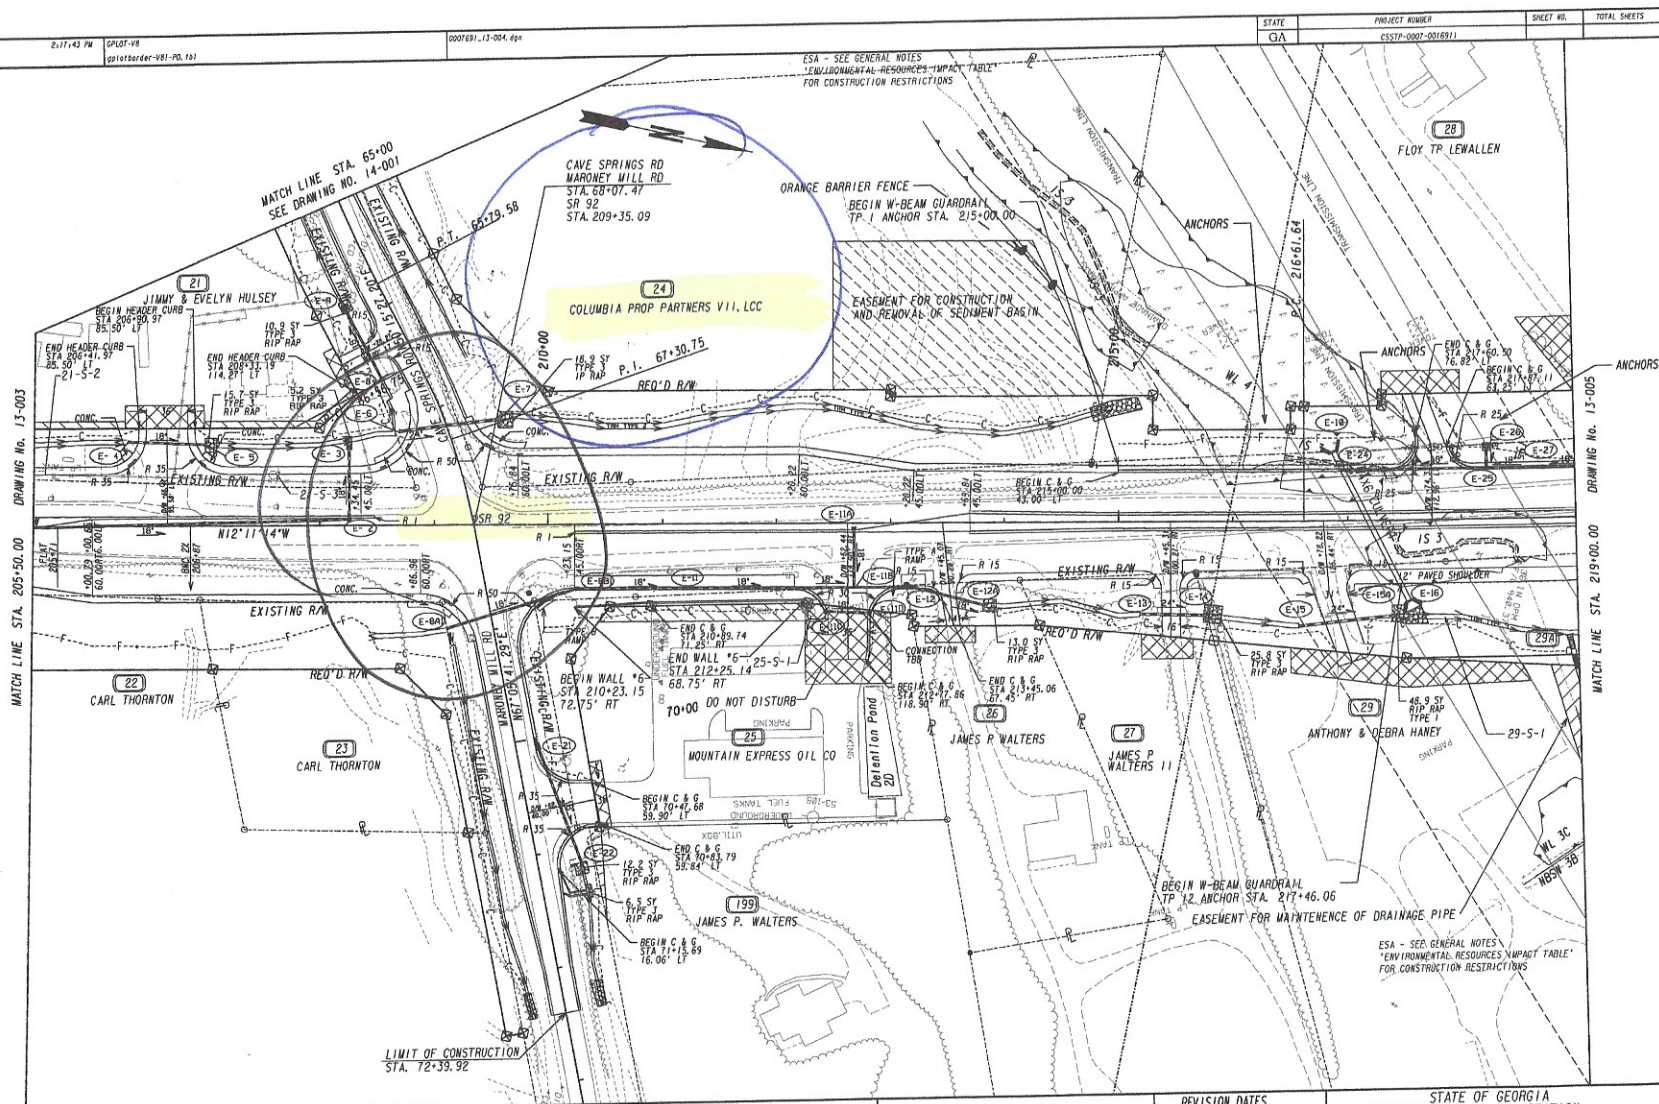

PROPERTY AND EXISTING R/W LINE
REQUIRED R/W LINE
CONSTRUCTION LIMITS
EASEMENT FOR CONSTR
& MAINTENANCE OF SLOPES
EASEMENT FOR CONSTR OF SLOPES
EASEMENT FOR CONSTR OF DRIVES

BEGIN LIMIT OF ACCESS.....BLA
END LIMIT OF ACCESS.....ELA
LIMIT OF ACCESS
REQ'D R/W & LIMIT OF ACCESS

GEORGIA
DEPARTMENT
OF
TRANSPORTATION

SCALE IN FEET
0 50 100 200

REVISION DATES
10-06-17
02-09-18
02-23-18
08-27-18

STATE OF GEORGIA
DEPARTMENT OF TRANSPORTATION
OFFICE:
ROADWAY DESIGN
MAINLINE PLAN

SR 92 DOUGLAS/PAULDING CO.
CSSTP-0007-0016911

DRAWING No.
13-004

USE ON CONSTRUCTION