


11-27-59

Plat of Lots A to O inc.
A Resubdivision of Block B of Antioch Heights
in the Godfrey District of Bibb County, Ga.
Property of N. Thatcher Watson
Scale 1" = 50'

Approved this 25 Day of November, 1959
Franklyn Smith
County Engineer

The undersigned certifies that the survey and Plat of
this Subdivision are accurate and correct

Joe Thomas
Surveyor

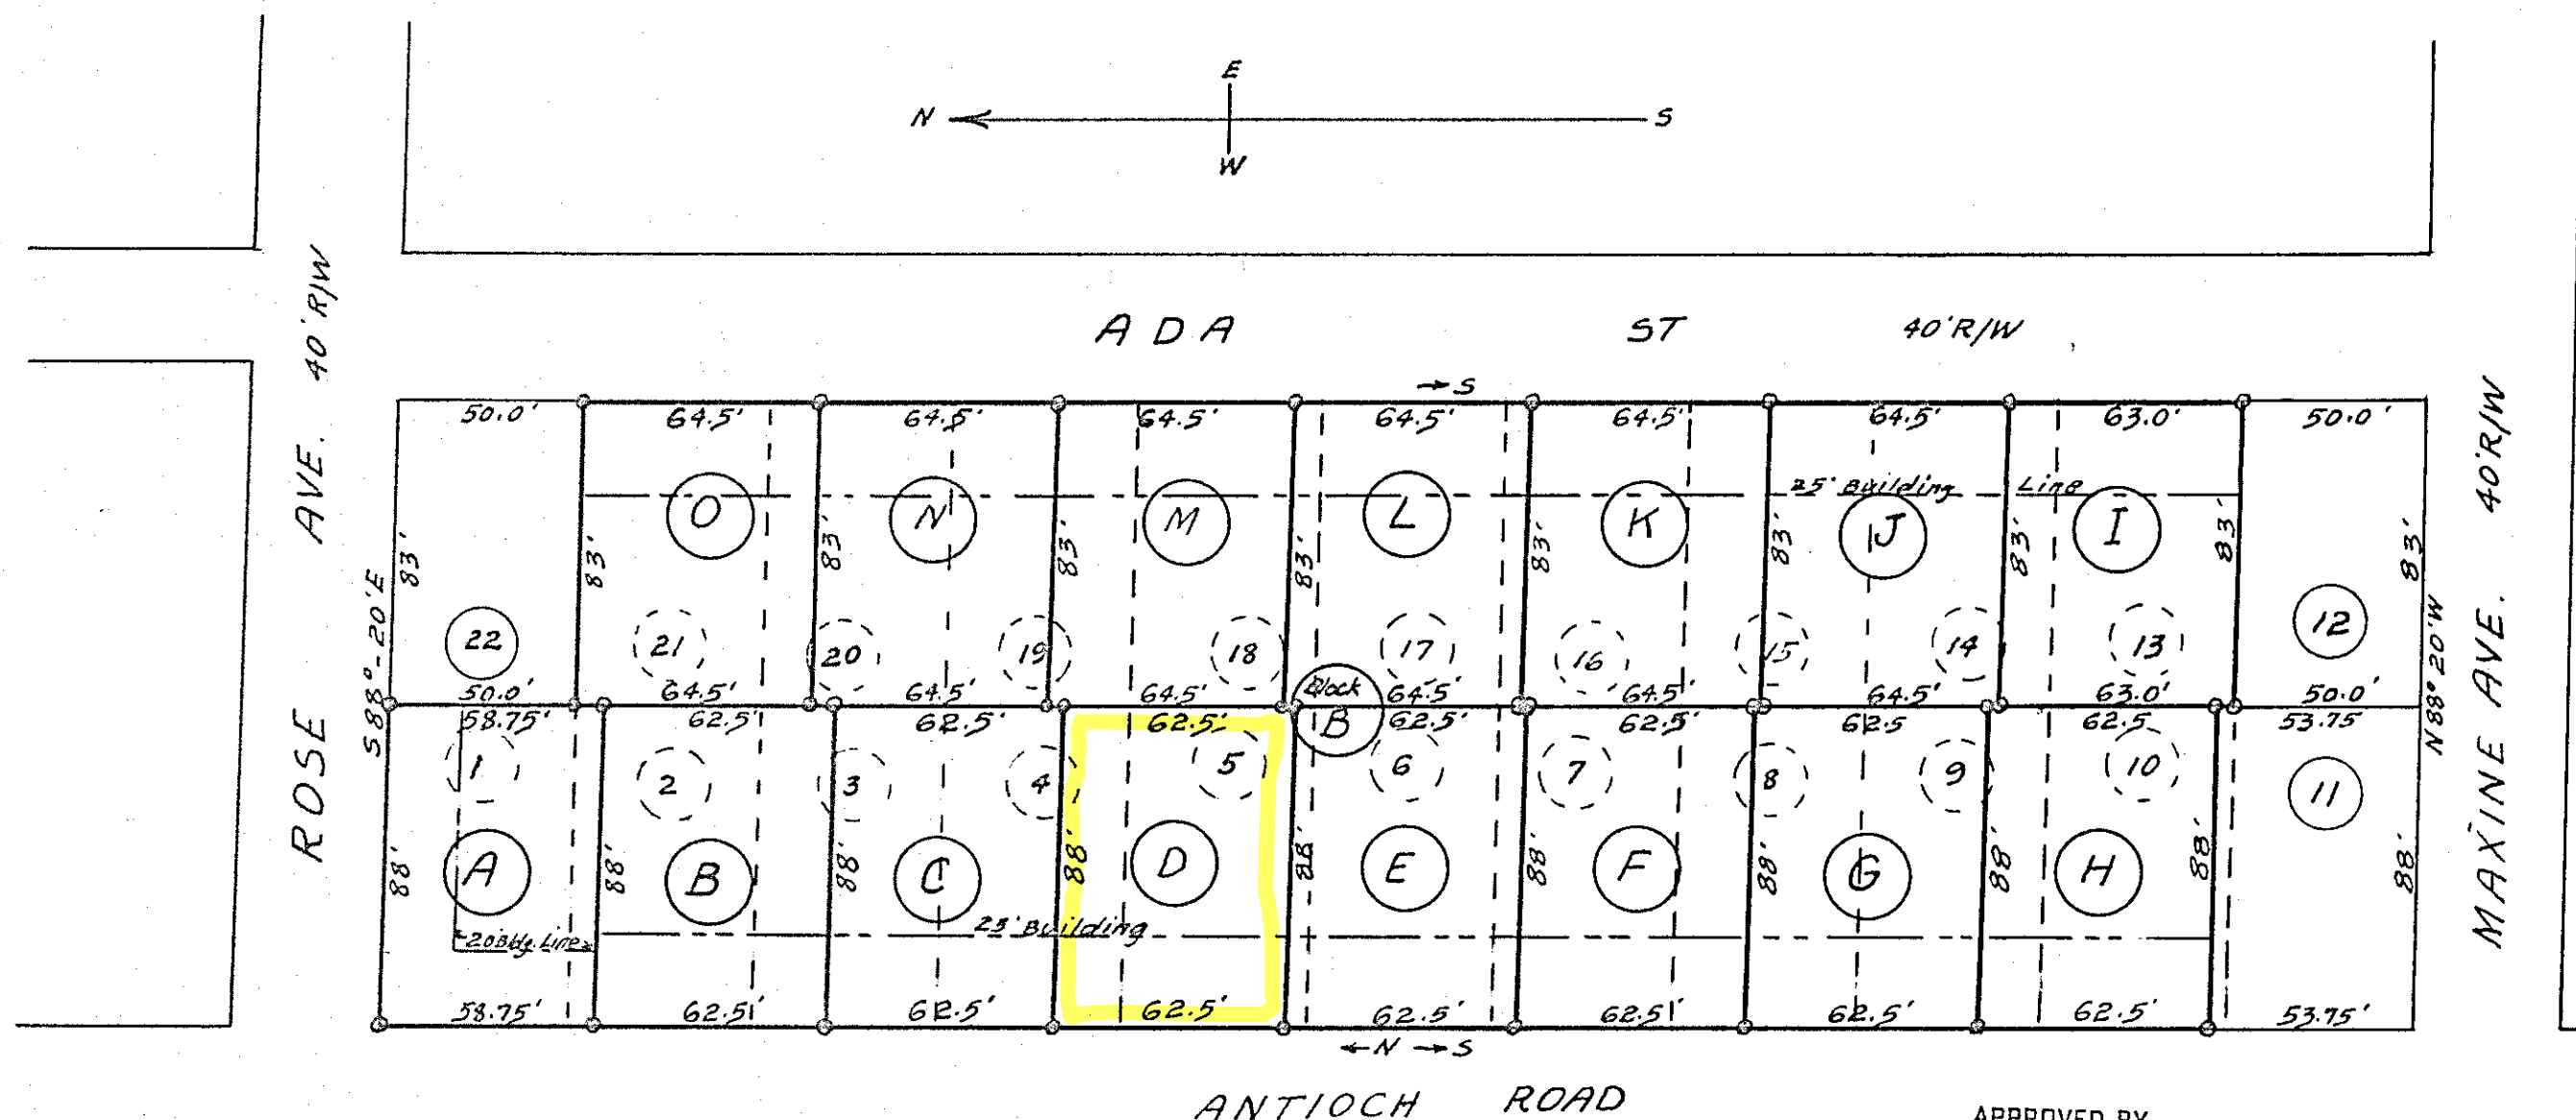

The undersigned certifies that he is the owner of land shown
on this map and acknowledges this plat and allotment to be his
free act and deed and hereby dedicates to public use as streets,
alleys, easements, parks, and open spaces forever all areas so
shown or indicated on said plat.

Nov. 25, 1959

Signed *N. Thatcher Watson*
Owner


This Plat Recorded Plat Book 33 Folio 134
Bibb Superior Court
Ref. Plat Recorded Plat Book 17 Folio 1

APPROVED BY
MACON-BIBB COUNTY
PLANNING & ZONING COMMISSION

DATE 11-25-59
Cecil Thomas
PLANNING ENGINEER ZON. ADM.

APPROVED BY MACON-BIBB COUNTY
DEPARTMENT OF HEALTH
11-25-59
Date *Joe Thomas*
Sanitary Engineer

Survey & Map
By

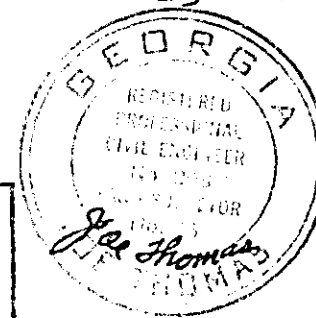

Macon, Georgia
Nov. 23, 1959