


8.18 TOTAL ACRES ±

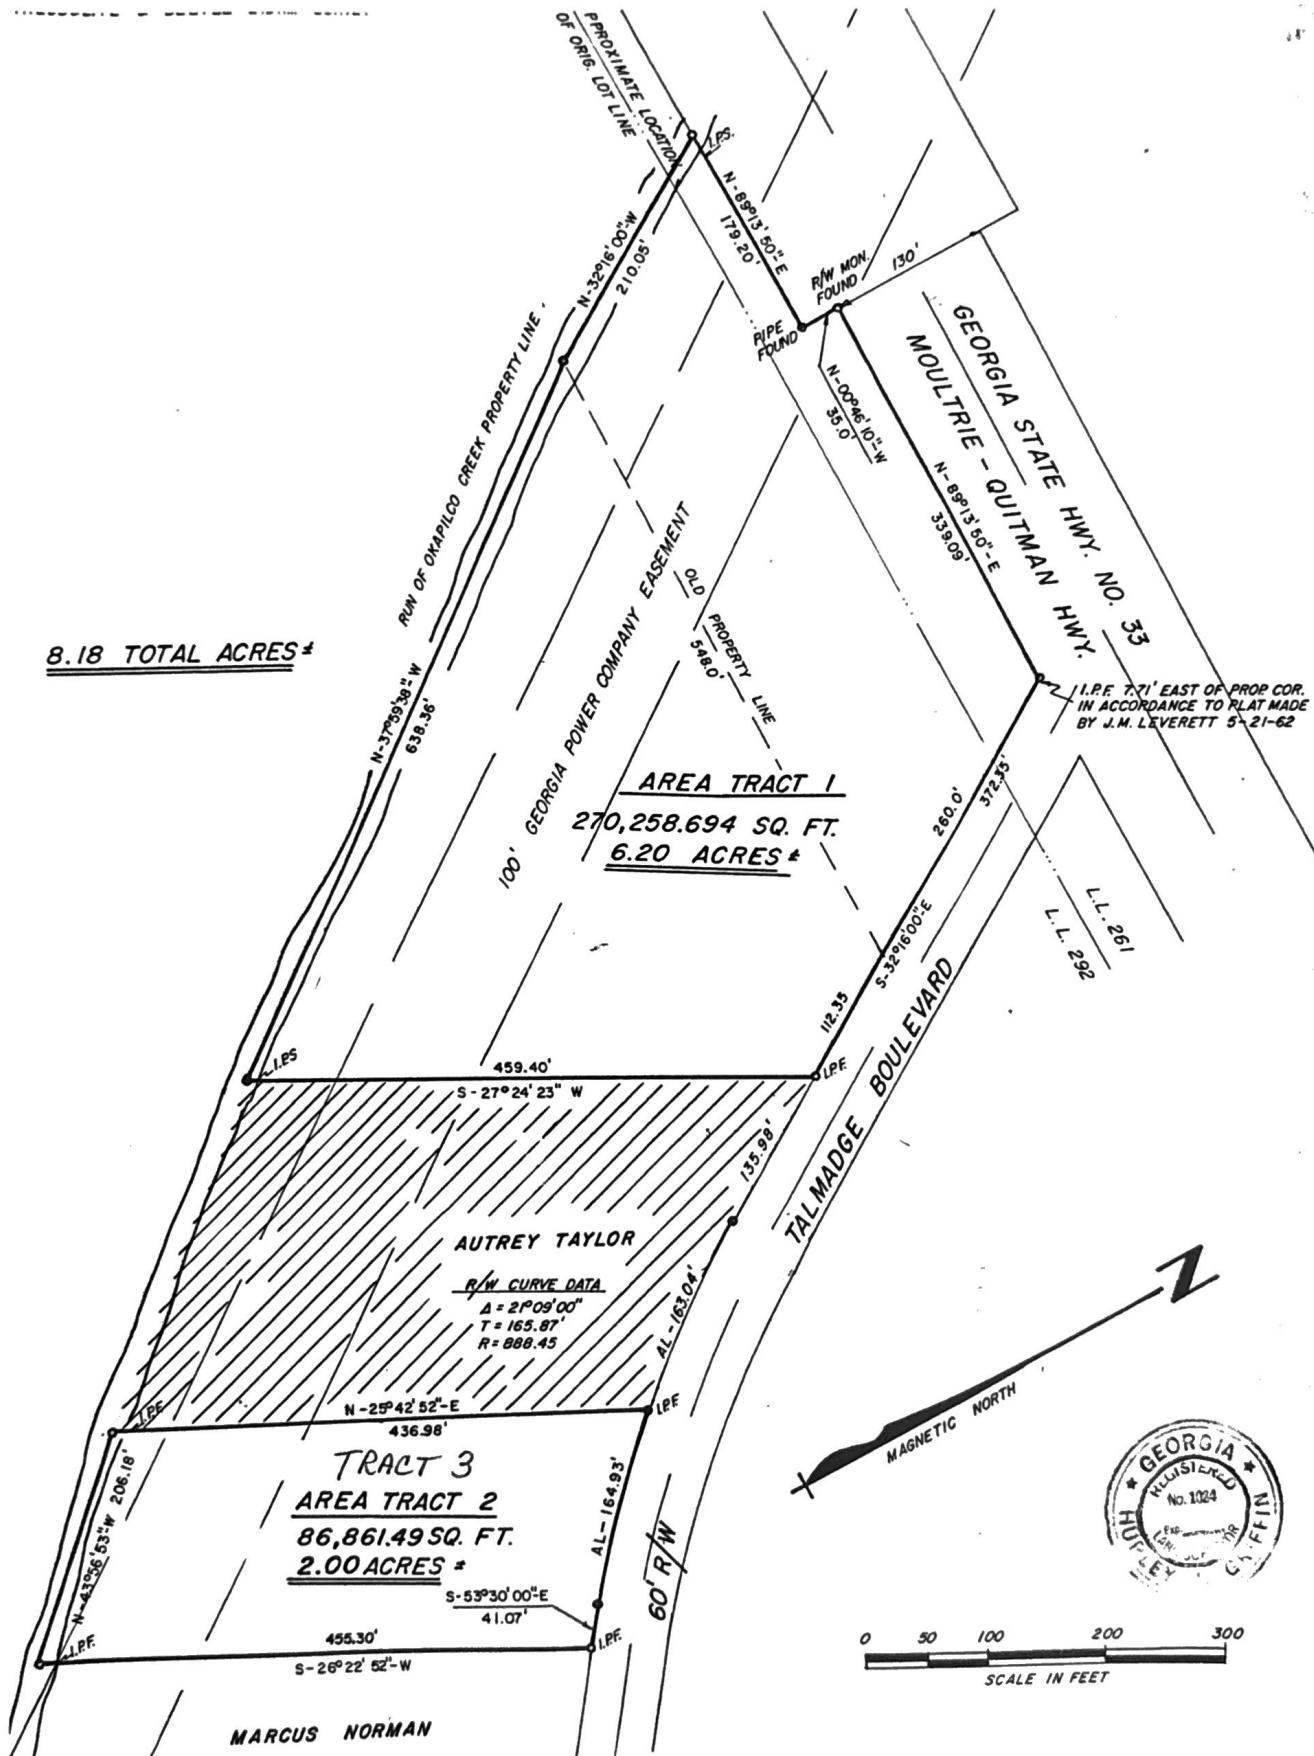

IRON PINS INDICATED AS SET
(I.P.S.) ARE 1/2" RE-BARS 18" LONG.

THIS PLAT HAS BEEN CALCULATED
FOR CLOSURE FROM FIELD SURVEY
AND THE ACCURACY IS GREATER
THAN ONE FOOT IN 20,000 FEET
IN MY OPINION THIS PLAT REPRESENTS A TRUE AND
ACCURATE SURVEY OF THE PROPERTY SHOWN,
AND HAS BEEN PREPARED IN CONFORMITY WITH
MINIMUM STANDARDS AND REQUIREMENTS OF LAW.

37 PROPERTY OF
GEORGE F. & VIVIAN M. TAYLOR

IN S. E. CITY OF MOULTRIE, GEORGIA
IN L.L. 261 & 292 IN 8 TH. LAND DISTRICT
IN COLQUITT COUNTY, GEORGIA

H. J. Griffin
GEORGIA REGISTERED SURVEYOR 1024

H. J. GRIFFIN & ASSOC.
LAND SURVEYORS
MOULTRIE, GEORGIA
985-1731

COLQUITT COUNTY SURVEYOR

Drawn By: R.S.G.

Date: 11-4-83

Scale: 1" = 100'