
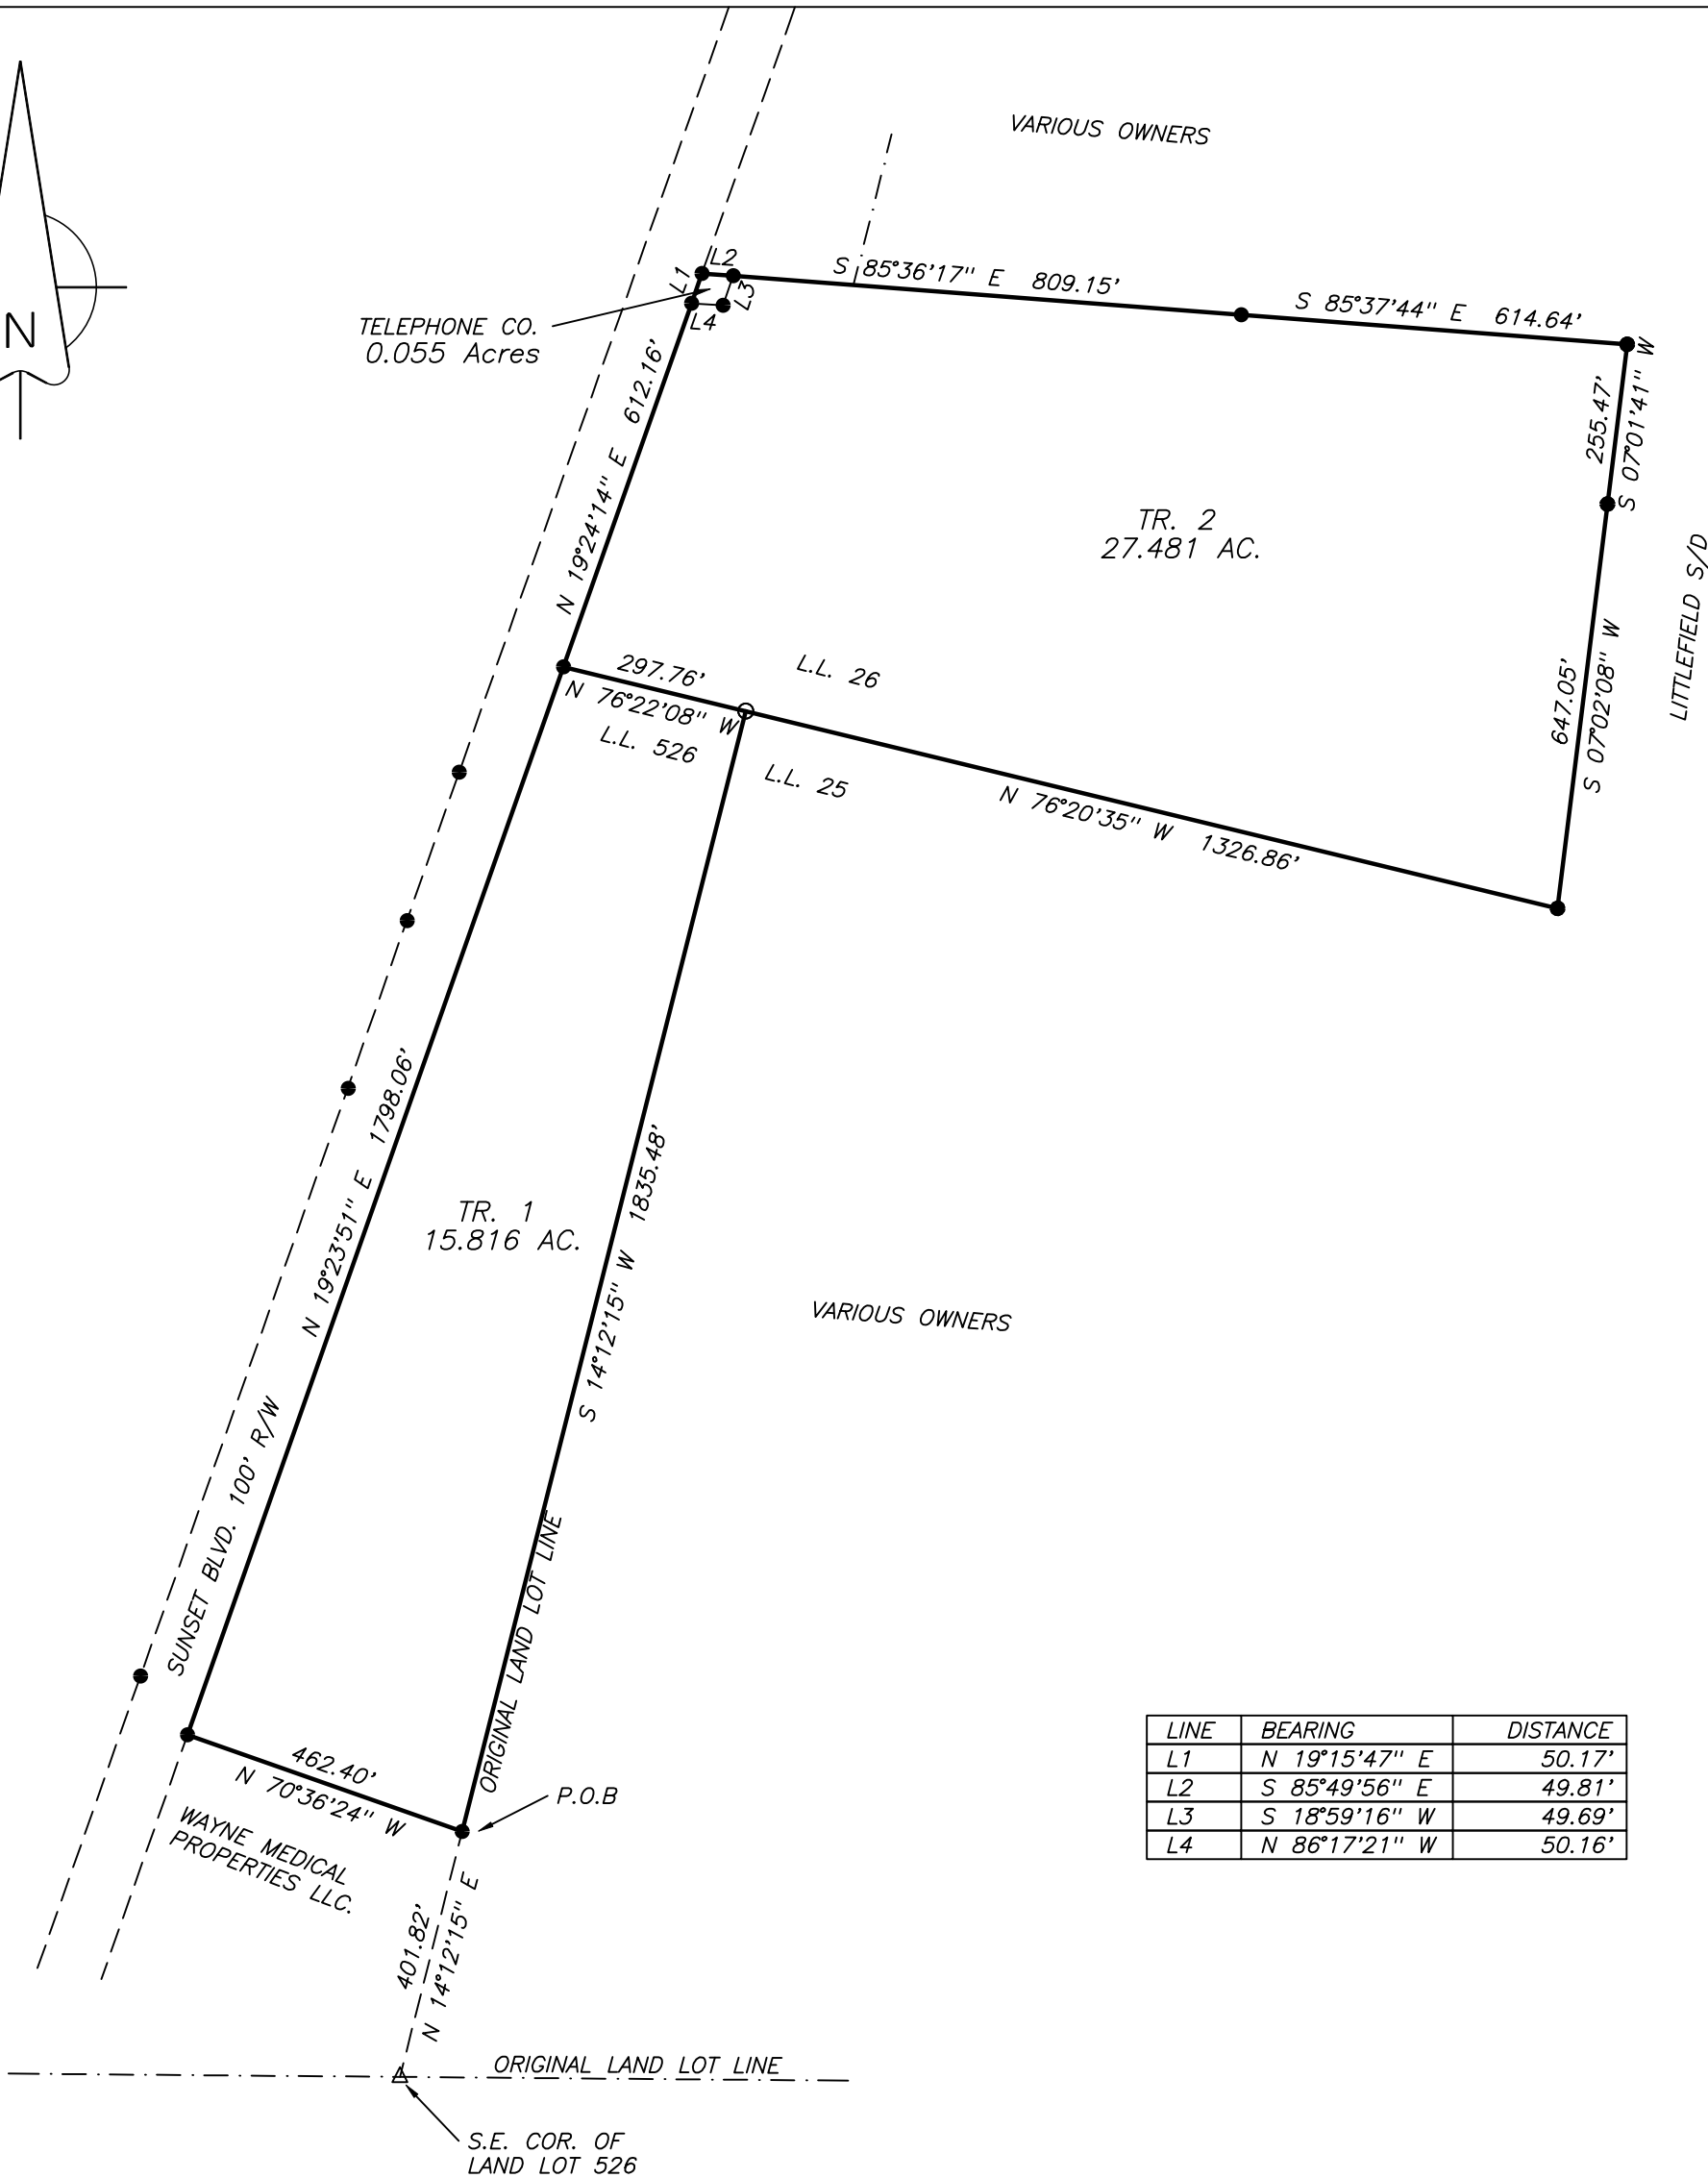


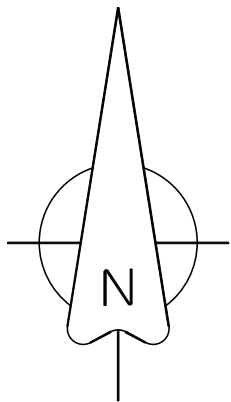

LINE	BEARING	DISTANCE
L1	N 19°15'47" E	50.17'
L2	S 85°49'56" E	49.81'
L3	S 18°59'16" W	49.69'
L4	N 86°17'21" W	50.16'

NOTE: THIS SURVEY WAS DONE WITHOUT THE BENEFIT OF A TITLE SEARCH
I certify this plat to be a true and accurate representation of the land platted and it conforms to the minimum standards and requirements of law, and is suitable for recording.

I certify that in my opinion, the provisions in O.C.G.A. Section 15-06-67(d) does not require approval of this plat by the planning commission.

Everett Tomberlin, the Land Surveyor whose seal is affixed hereto does not guarantee that all easements which may affect this property are shown.



Pursuant to the Development Code of _____ County, Georgia, All requirements have been fulfilled and this plat is approved.

This _____ Day of _____, 20____.

Codes Director, _____ County, Georgia

The equipment used in obtaining the linear and angular measurements used in the preparation of this plat was:

100' TAPE
TOPCON 3000
SURVEYOR+

SURVEY FOR:

S & S OIL CO.

Land Lot: 526,25,26

G.M.D.:

Survey Date: 03/27/2015 Date Drawn: 03/27/2015

Land Dist.: 3RD

City: JESUP

Drawn By: ET

JOB REF. STETSON2

County WAYNE

State: Georgia

Scale: 1"=300'


Checked By: ET

The field data upon which this plat is based has a closure precision of one foot in _____ feet, and an angular error of _____ per angle point, and was adjusted using the _____ rule. this plat has been calculated for closure and has been found to be accurate within one foot in 50000 feet.


REFERENCES:
PLAT:

DEED:

- 1/2" re-bar set
● Iron Pin or Pipe Found
□ Concrete Monument Set
■ Concrete Monument Found
△ Computed Point
◆ Land Lot or Legal Tie Point

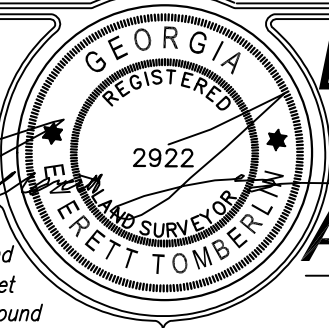

EVERETT
TOMBERLIN and
ASSOCIATES

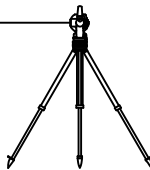

LAND SURVEYING

EVERETT TOMBERLIN REGISTERED LAND SURVEYOR #2922
1144 RADIO STATION ROAD
ALMA, GEORGIA 31510
PH. 912-632-8034 FAX 912-632-0734

This plat has been recorded in Plat Book _____ Page _____, in the Office of the Clerk of Superior Court of _____ County, Georgia. This _____ day of _____, 20____, Time _____.

Clerk of Superior Court