



- IPF - IRON PIN FOUND
- IPS - IRON PIN SET
- ⊙ - TRAVERSE POINT
- CM - CONCRETE MONUMENT

DO NOT RECORD

MAGNETIC NORTH

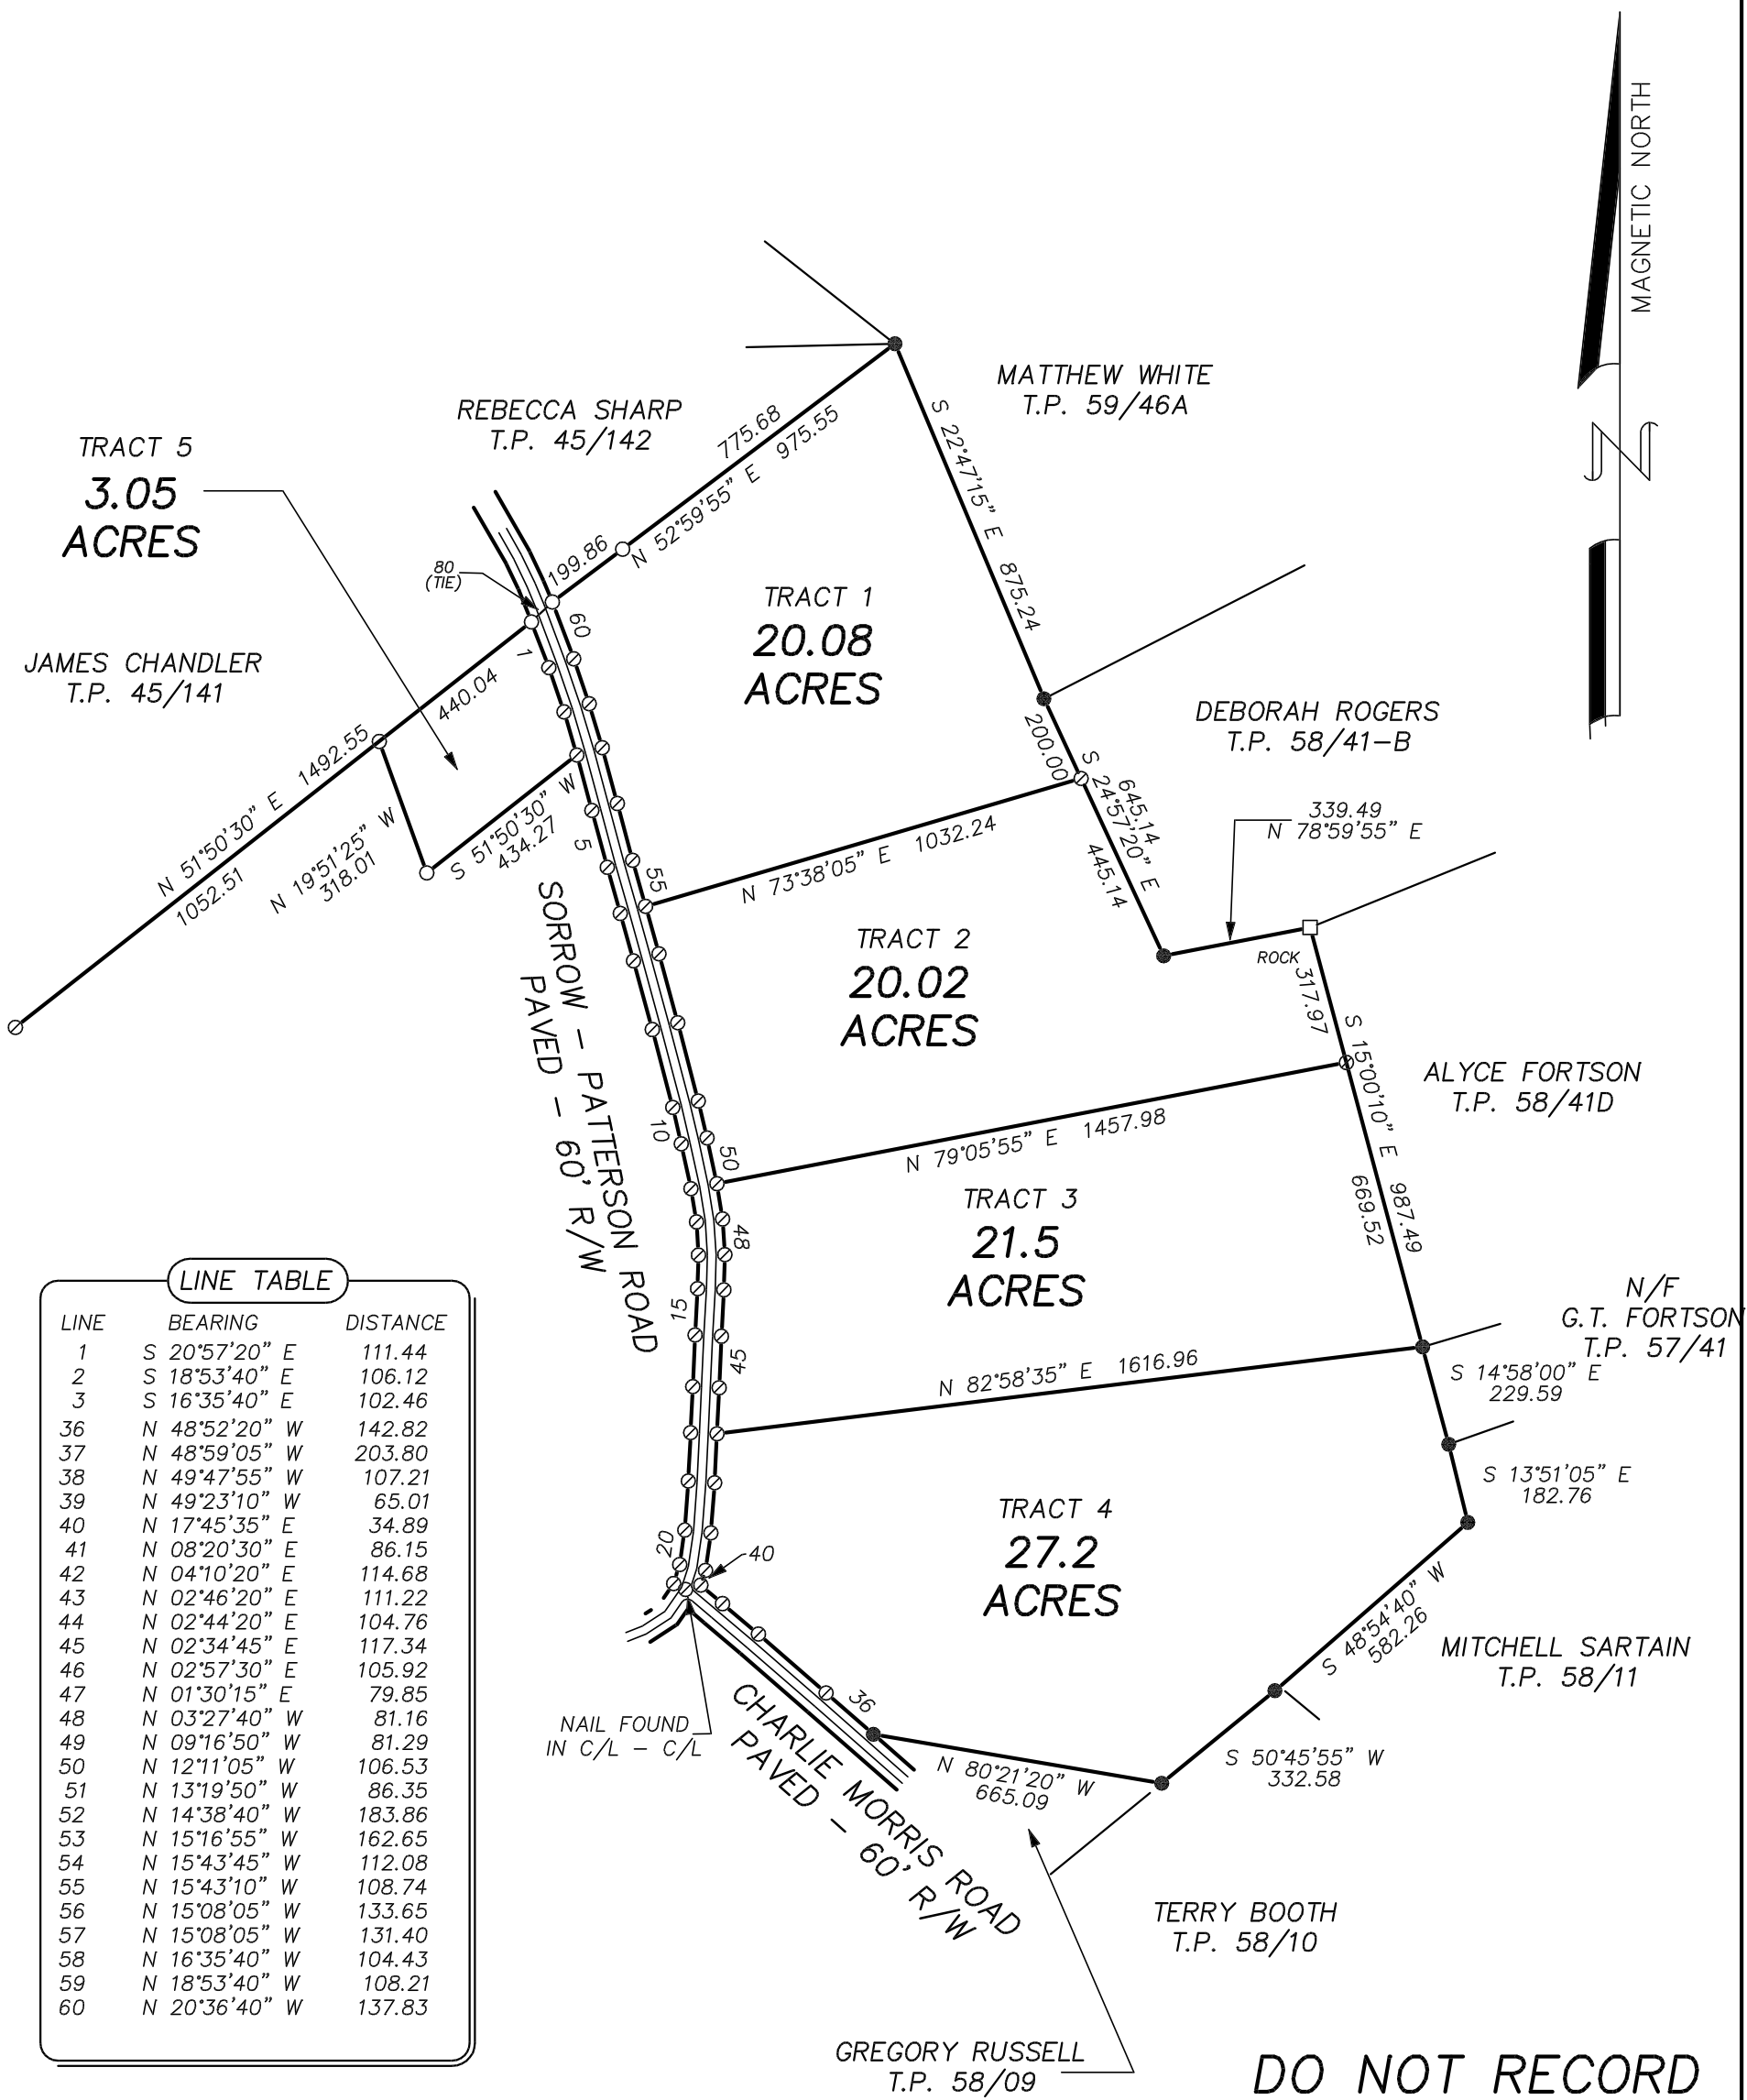

I HEREBY CERTIFY THAT THIS PLAT IS A TRUE AND CORRECT REPRESENTATION OF THE LAND PLATTED AND HAS BEEN PREPARED IN CONFORMITY WITH THE MINIMUM STANDARDS AND REQUIREMENTS OF LAW.

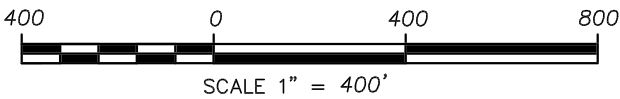

	SURVEY FOR: AUCTION SKETCH MORRIS FARM			
	GMD: 382	COUNTY: MADISON	STATE: GEORGIA	DATE: 11-10-13
	THEODOLITE: TOPGUN	DIST. EQUIP.: TOPGUN	CLOSURE: 1"/30,000'	ANGLE CLOSURE: 2"/ANGLE
	T P			SURVEYED BY: THOMAS R. PAUL
	LAND SURVEYING			P.O. BOX 196
	LEXINGTON, GA. 30648			706-433-1037
	ADJ. CLOSURE: 1"/30,000'	DRAWN BY: T. PAUL	DRAWING NO.: 13076C	FIELD BOOK: TDS DM